


REVISION	DATE	DESCRIPTION
ZR	11-11-2003	REVISED PER BUILDING OFFICIAL REVIEW

PROJECT #:	03.018
CAD DWG FILE:	03018-3A-301.DWG
DRAWN BY:	GM
CHK'D BY:	MG
COPYRIGHT 2003, GREW DESIGN, INC. MILTON GREGORY GREW, AIA, ARCHITECT - ALL RIGHTS RESERVED	
SHEET TITLE:	

BUILDING SECTIONS

A-301
SHEET 9 OF 12

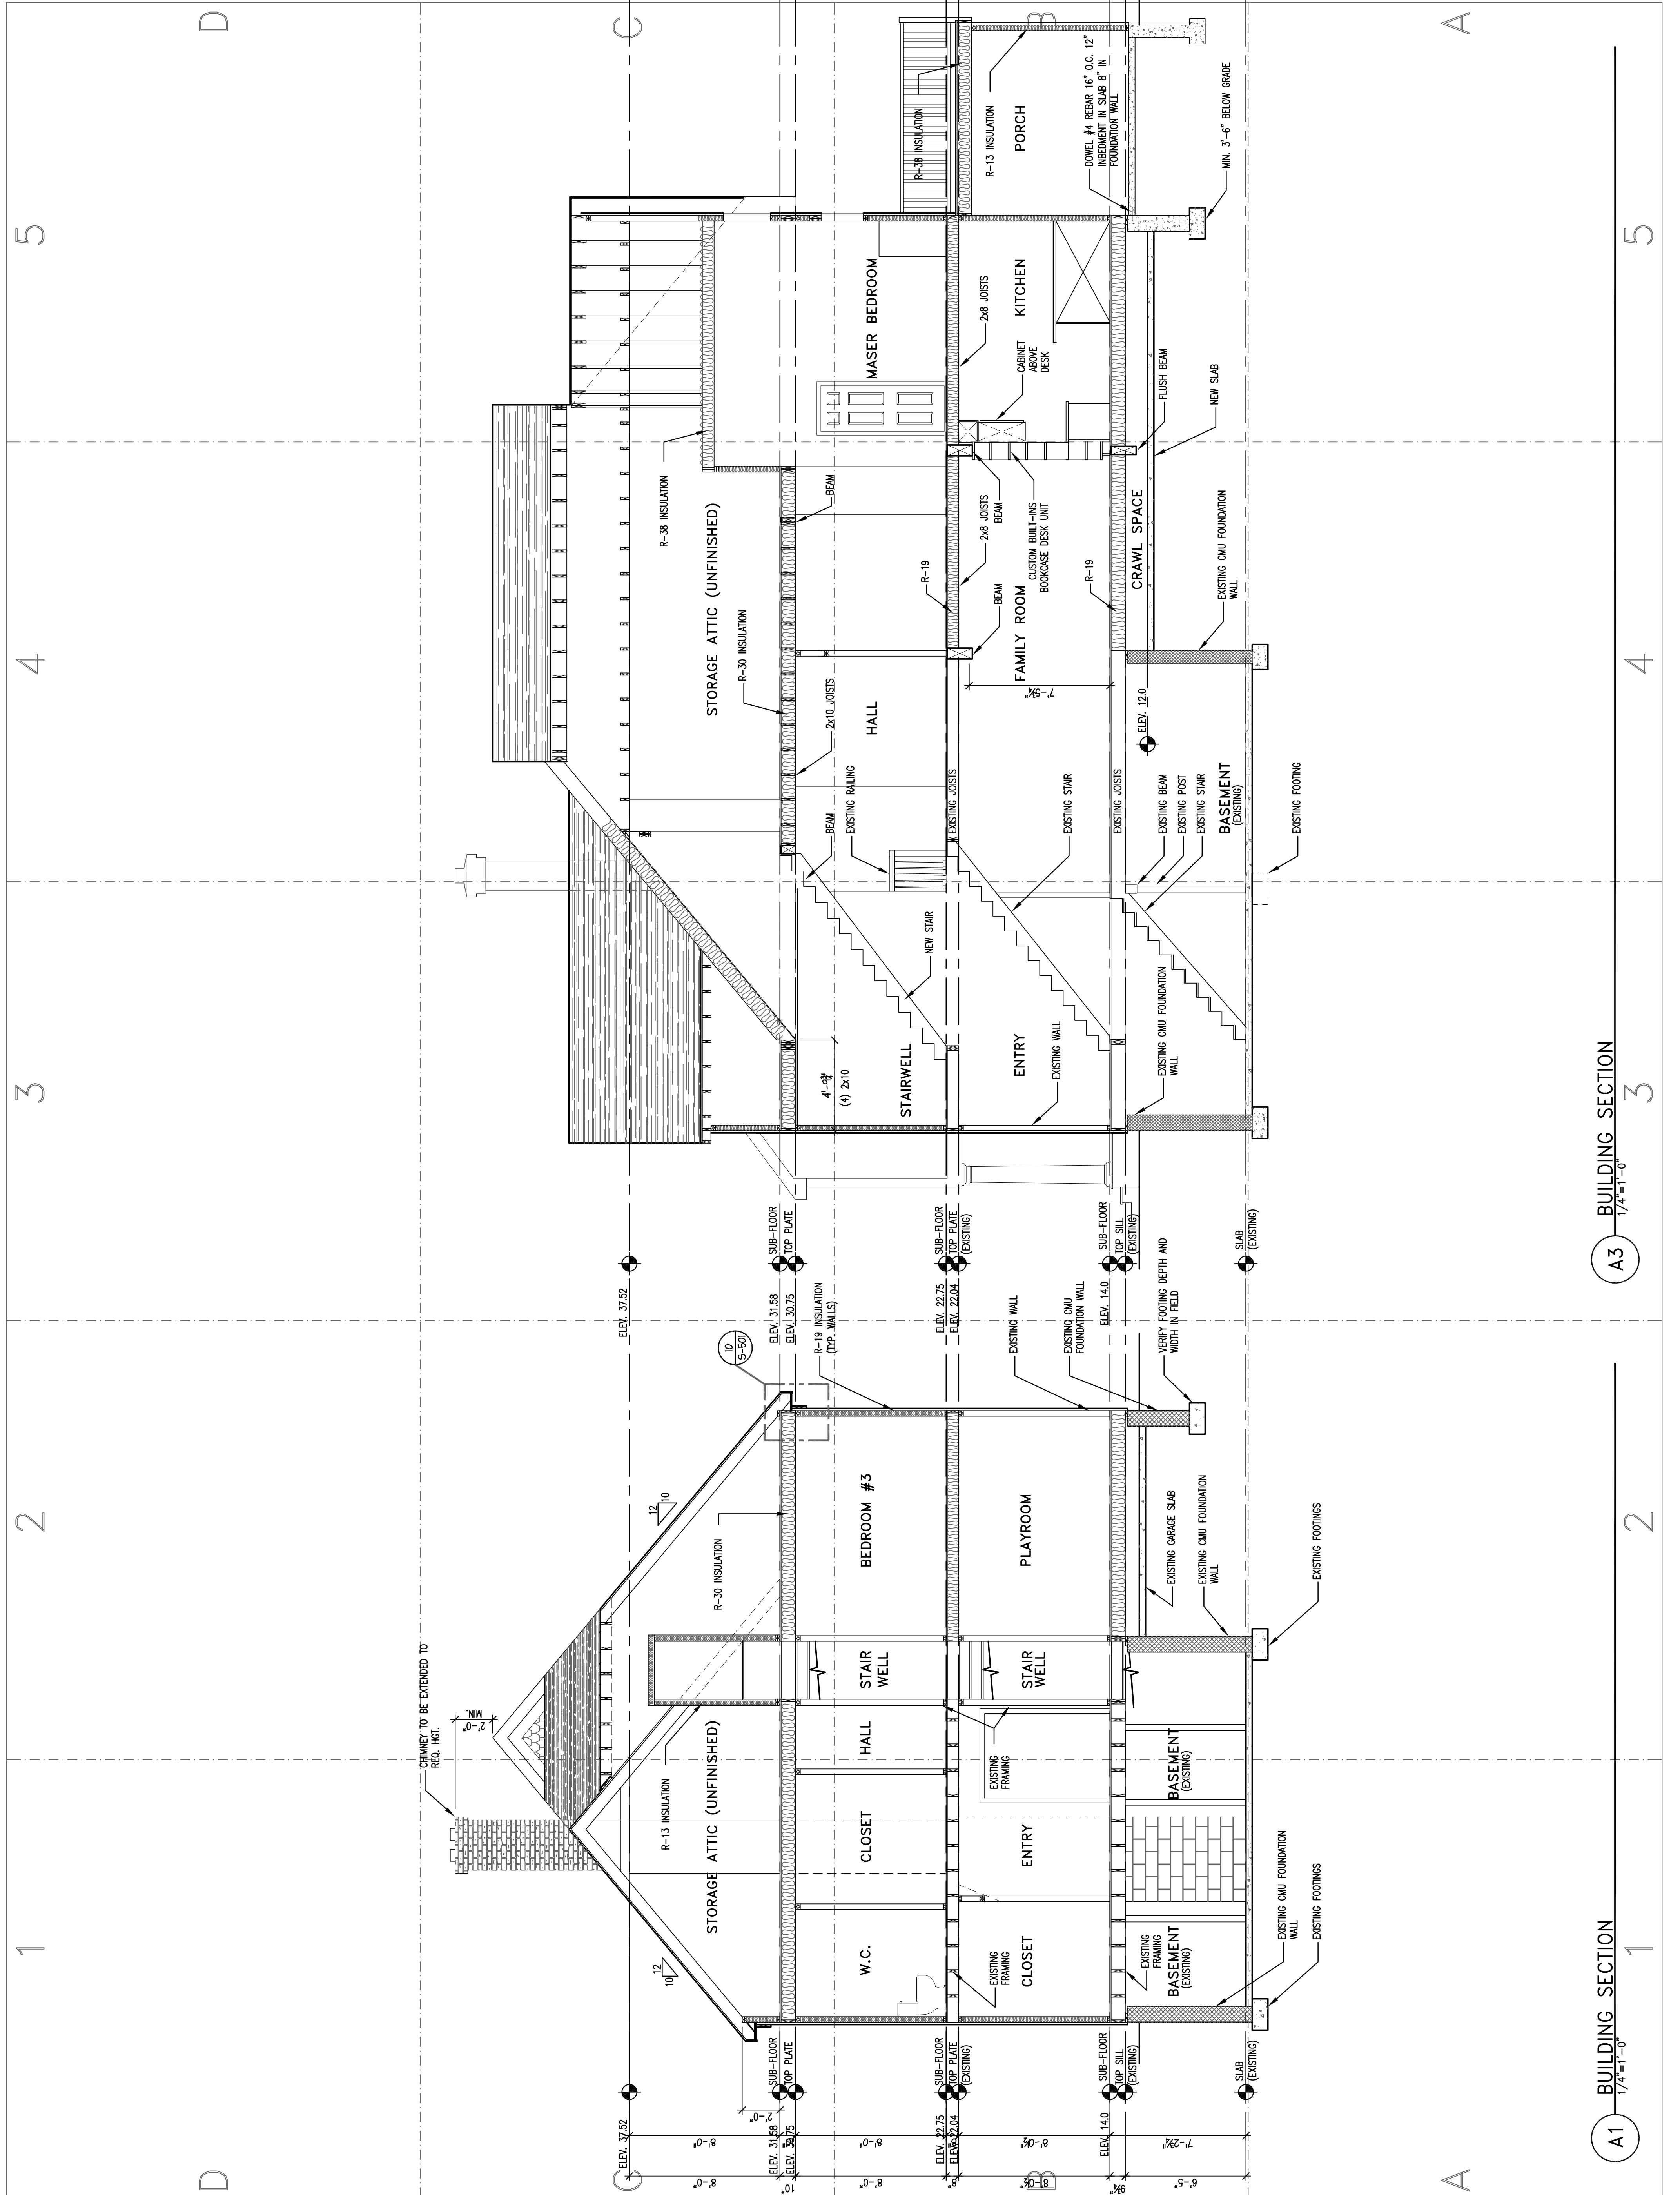

A1 BUILDING SECTION
1/4" = 1'-0"

A3 BUILDING SECTION
1/4" = 1'-0"